


## Wootton Hall - Elevation, South

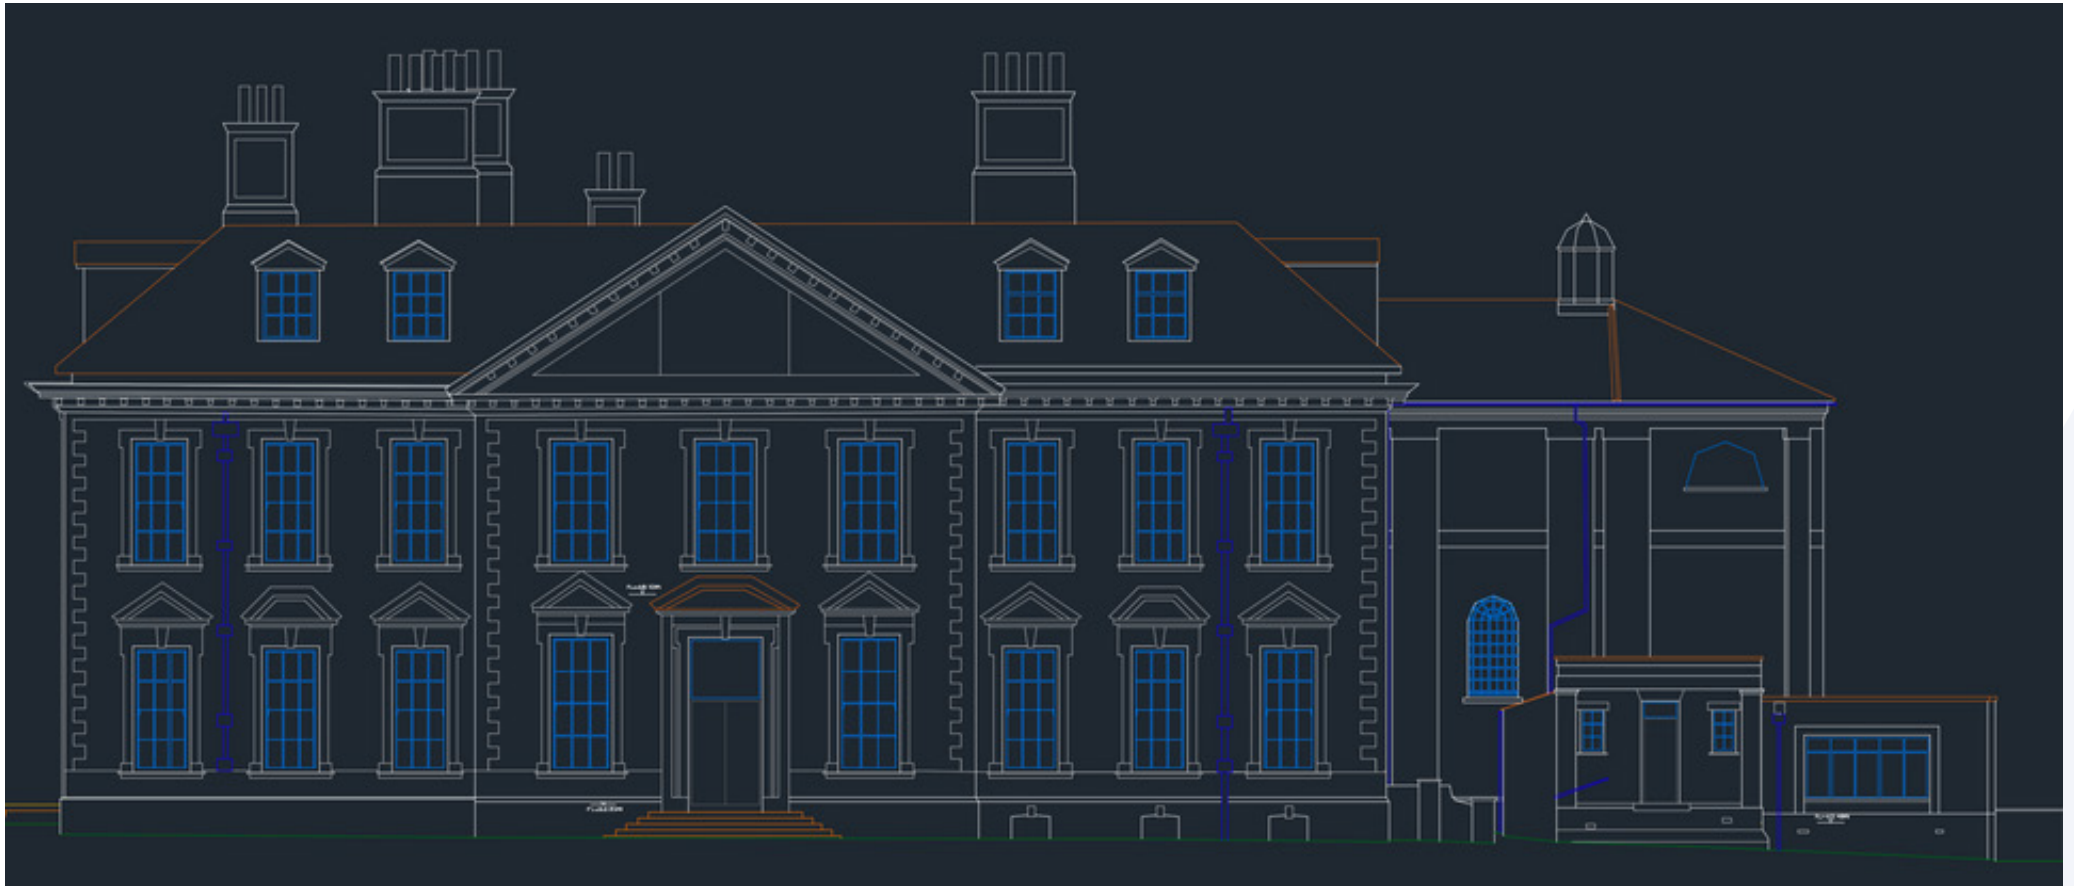

William Morris Surveys Ltd, Royal Mews, St Georges Place, Cheltenham, GL50 3PQ

0800 002 5517 • 01773 473288 • [info@williammorrissurveys.co.uk](mailto:info@williammorrissurveys.co.uk) • [williammorrissurveys.co.uk](http://williammorrissurveys.co.uk)

Registered in England & Wales - Company Number - 11369387