


Wootton Hall - Elevation Drawings

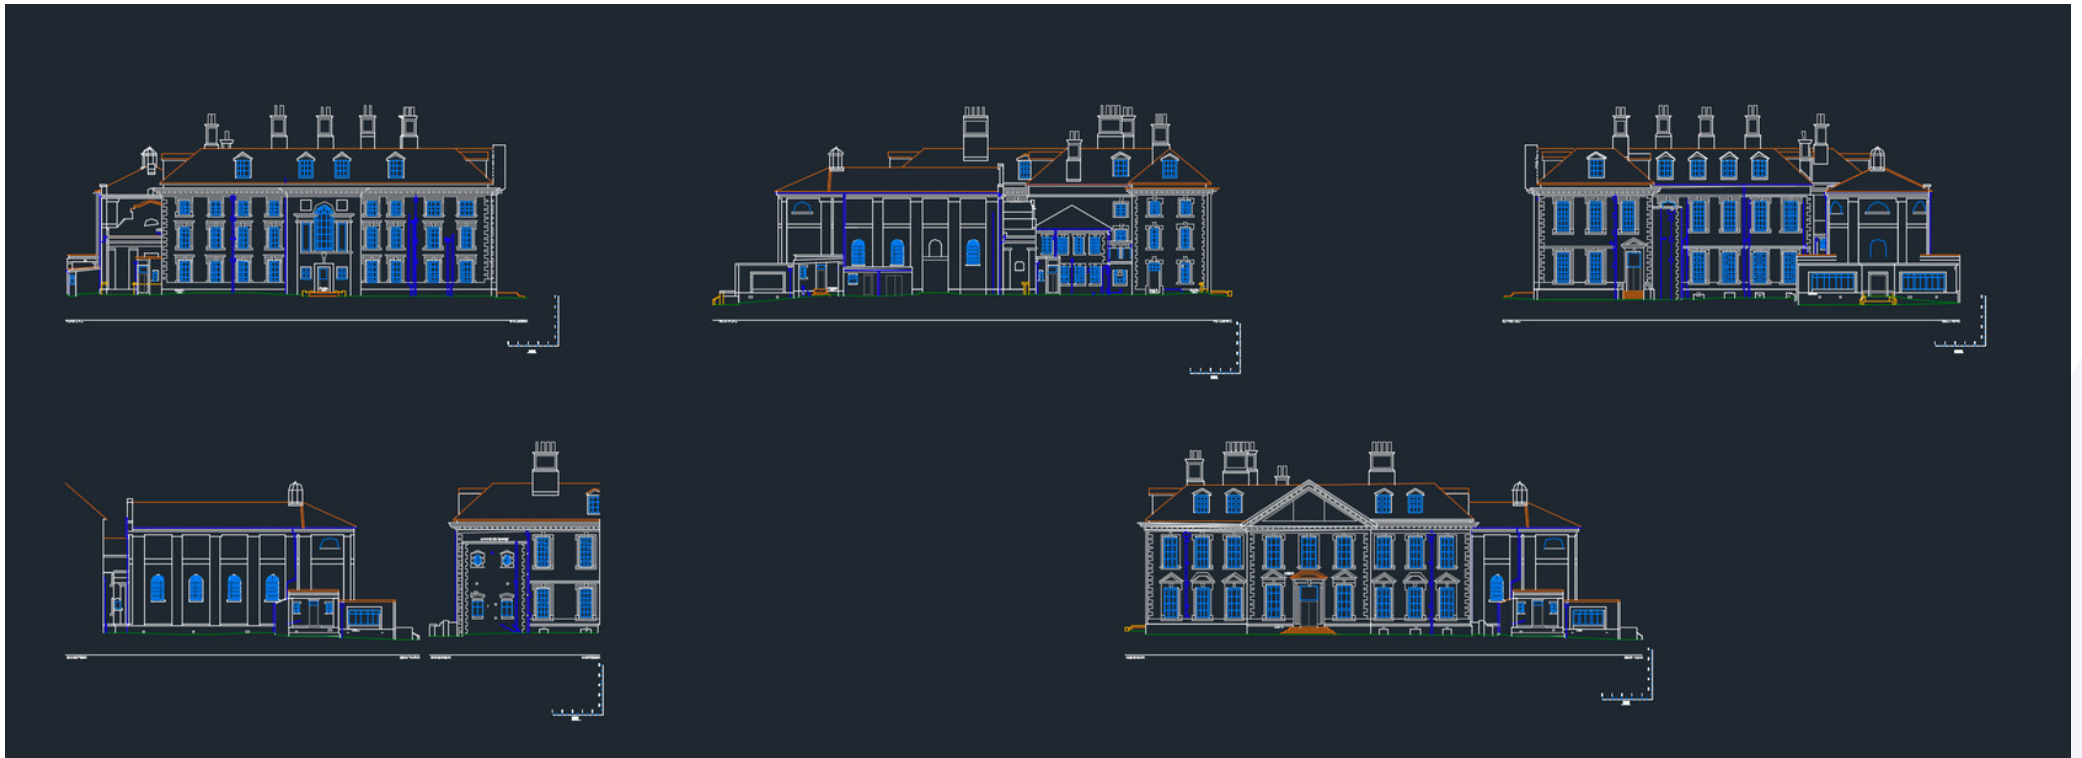

William Morris Surveys Ltd, Royal Mews, St Georges Place, Cheltenham, GL50 3PQ

0800 002 5517 • 01773 473288 • info@williammorrissurveys.co.uk • williammorrissurveys.co.uk

Registered in England & Wales - Company Number - 11369387